
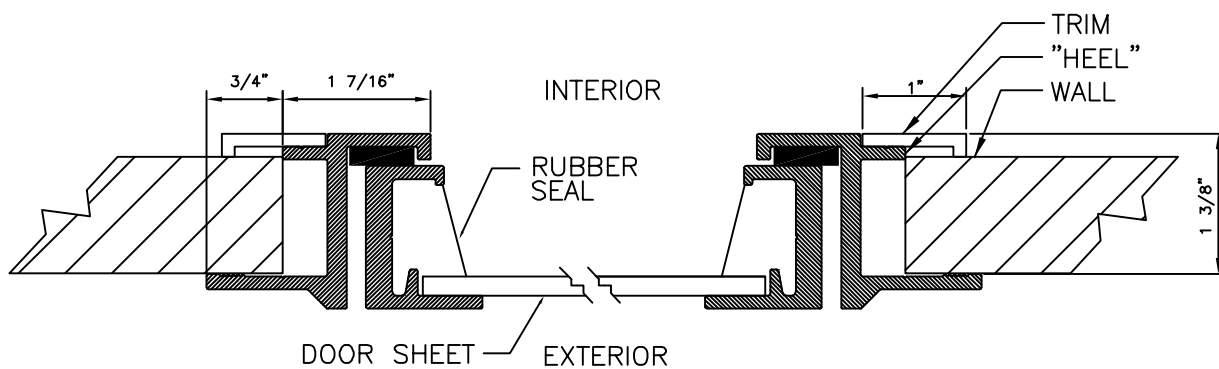


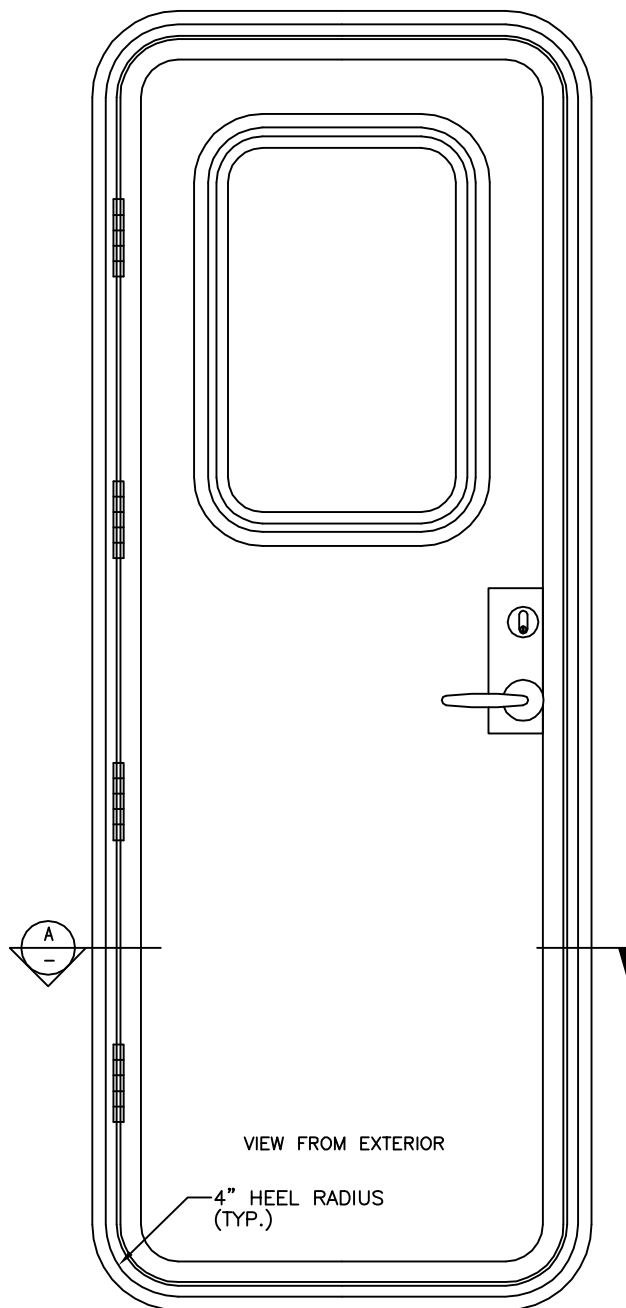

SECTION A

NOTES:

AJR
MARINE WINDOWS
1160-570 SHERLING PLACE
PORT COQUITLAM, BC, V3B 0J6
CANADA
1-866-944-1616

date:
drawn: SK
scale: N.T.S.
acad file name:

This drawing contains proprietary information
and shall not be reproduced, distributed,
or submitted to a third party without
consent from AJR Windows Inc.

A55 DOOR

Description:
LIGHT DUTY
HINGED DOOR

drawing no.:

A55